


- LEGEND**
- SD SMOKE DETECTOR
 - TD THERMAL DETECTOR
 - EL EMERGENCY LIGHT
 - FE FIRE EXTINGUISHER
 - EXIT ILLUMINATED EXIT SIGN
 - TACTILE TILE INDICATOR
 - HWS HOT WATER SYSTEM
 - REF FRIIDGE
 - HP HOP PLATE WITH OVER UNDER HANDRAIL
 - PTY PANTRY
 - WM UNIT WATER METERS

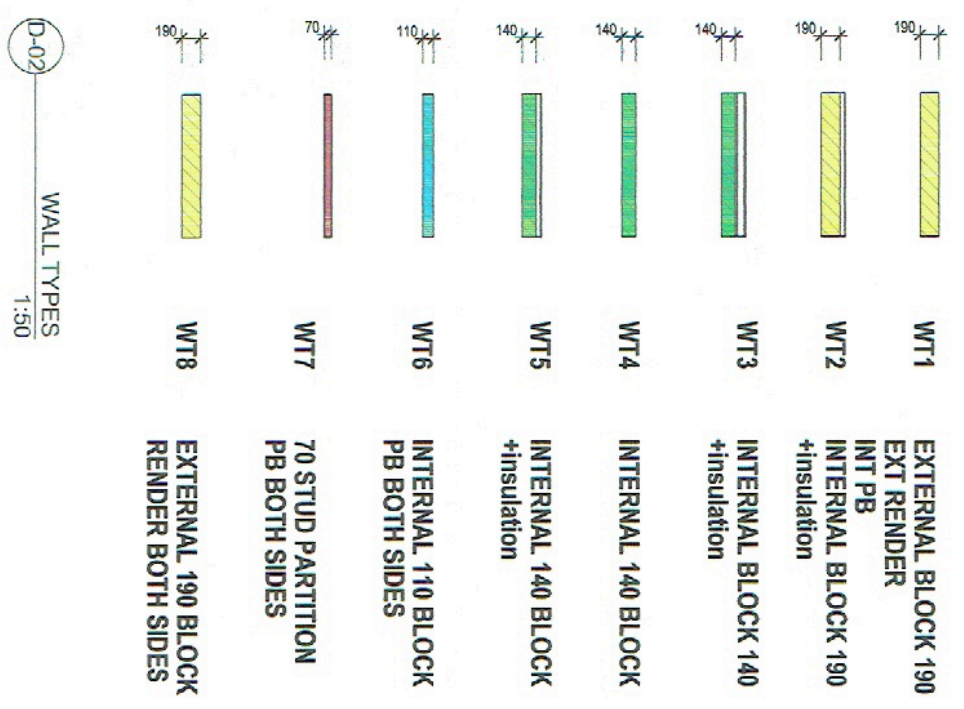

WALL TYPES
1:50

GENERAL NOTES





BUILDING APPLICATION


REV	NO	DESCRIPTION	DATE




PROPOSED MULTI UNITS


19-055
A3/102

LEGEND

SYMBOL	DESCRIPTION	SYMBOL	DESCRIPTION
AW	AWNING WINDOW	SM	SMOKE DETECTOR
BC	BRIDGE CLIPPING	TD	THERMAL DETECTOR
BCPB	BROOK CLIPPING	EL	EMERGENCY LIGHT
BD	BIRD DOOR	FE	FIRE EXTINGUISHER
C/E	COOK TOP/ELECTRIC	EXIT	ILLUMINATED EXIT SIGN
CCF	CONCRETE FINISH	TACTILE	TACTILE TILE INDICATOR
CPD	CUPBOARD	HWS	HOT WATER SYSTEM
CP	CARPET	REF	FRIIDGE
CS	CANTY SLIDER	HP	HOP PLATE WITH OVER UNDER HANDRAIL
DR	CLOTHES DRYER	PTY	PANTRY
DH	DOUBLE HUNG	WM	UNIT WATER METERS
DP	DOWNPIPE		
DW	DOUBLE CPD RAIL		
EG	DISHWASHER		
EG	EVANS CUTTER		
FE	FIRE EXTINGUISHER & BLANKET		
FG	FLOOR GLASS		
FW	FLOOR WASTE		
HP	HOP PLATE WITH OVER UNDER HANDRAIL		
HR	HANDRAIL		
HWS	HOT WATER SYSTEM		
LTR	LADDER TOWER RAIL		
OH	OVERHEAD CUPBOARDS		
OV	OVEN (BELOW BENCH)		
PTY	PANTRY		
M	MIRROR		
MW	MICROWAVE		
MSB	MAN SWITCH BOARD		
MBOX	METER BOX/BOARD		
MV	MECHANICAL VENT		
RC	RIDGE CLIPPING		
RD	ROLLER DOOR		
REF	FRIIDGE		
RH	RANGE HOOD		
SD	SMOKE ALARM (HANDWIRED)		
SB	SHOWER BACK		
SCR1	SCREEN TYPE 1		
SM	SMOKE DETECTOR		
SNL	SM LIGHT (SOLAR TUBE)		
SND	SLIDING DOOR		
SS	SECURITY SCREEN		
SNK	STAINLESS STEEL SINK		
ST/CONC	STEEL TROUGH FINISH TO CONC		
SW	SLIDING WINDOW		
TR	TOILET ROLL		
TUB	LAUNDRY TUB		
TV	TELEVISION POINT		
VB	VANITY BASIN		
VFL	VANFL FLOOR FINISH		
WC	TOILET SUITE		
WM	UNIT WATER METER		
WML	WASHING MACHINE LOCATION		


FPL STEP 10 MM

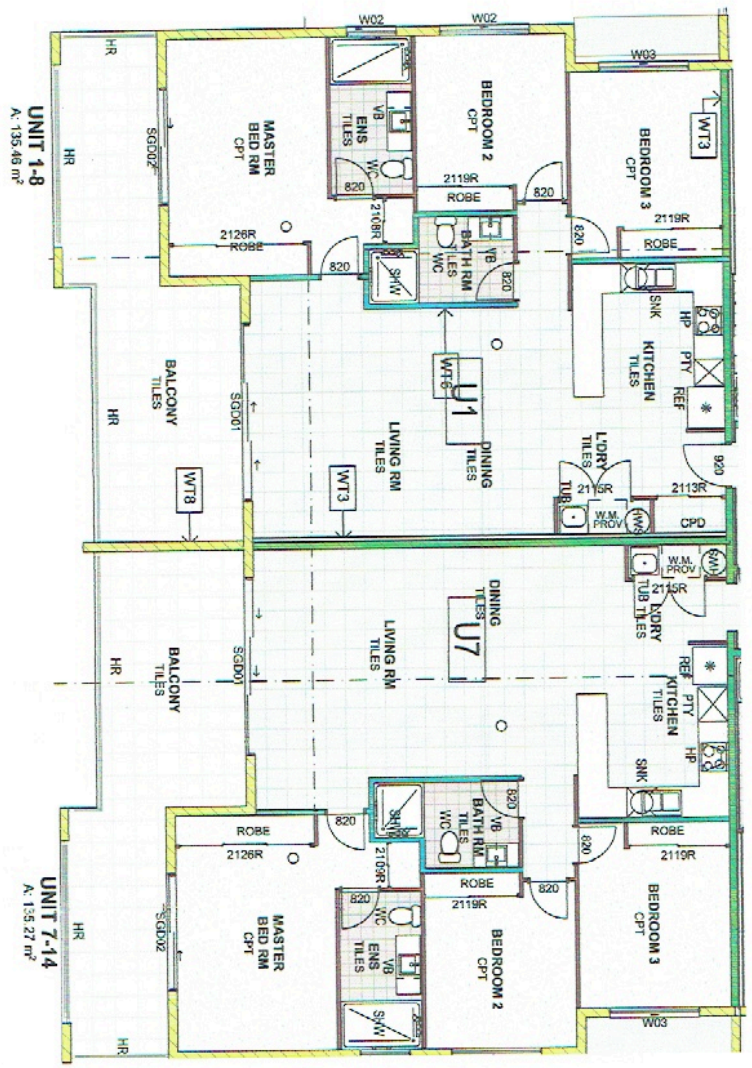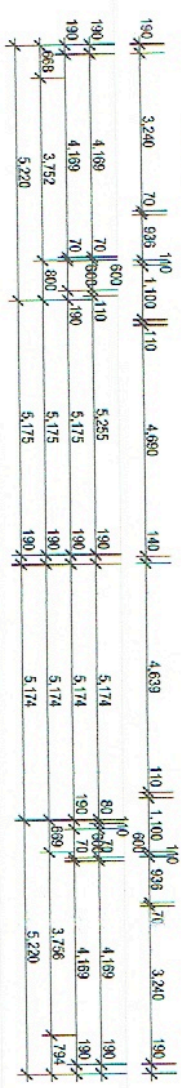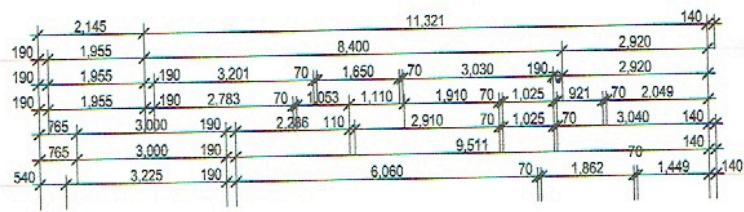

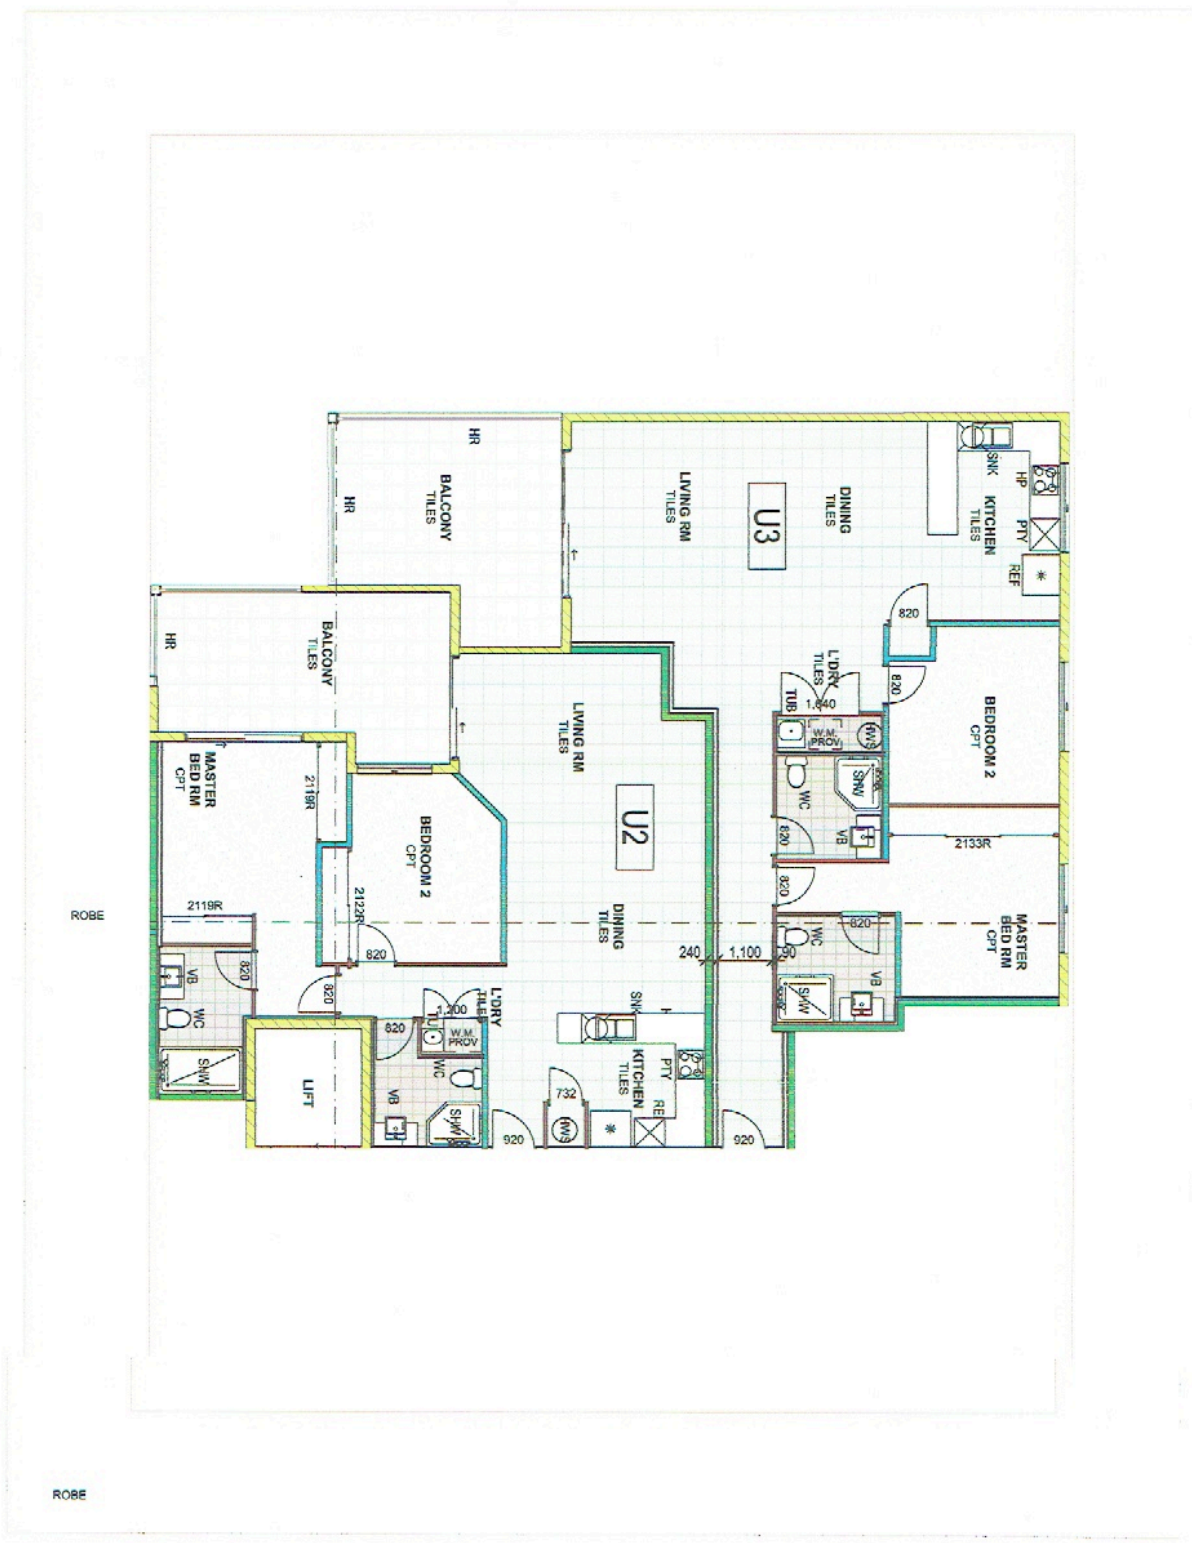





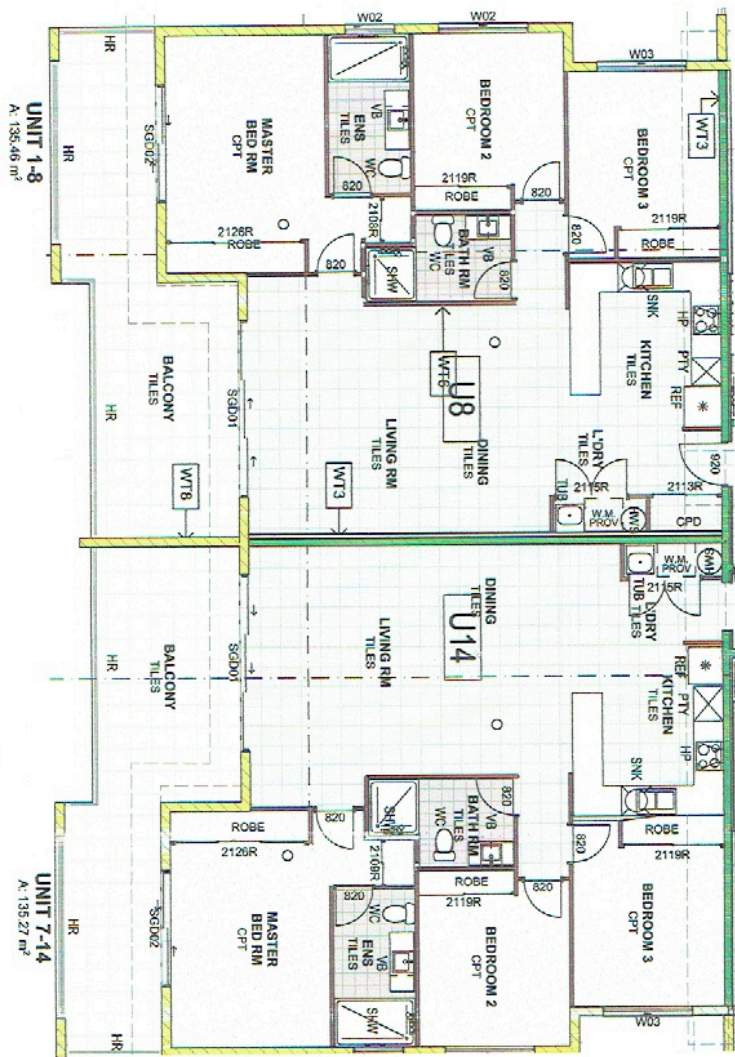

UNIT 1-8
A. 135.46 m²

UNIT 7-14
A. 135.27 m²

